

GIS REGISTRY INFORMATION

SITE NAME:	Korth Leasing Inc			FID #	
BRRTS #:	03-57-104716			(if appropriate):	
COMMERCE # (if appropriate):	53937-9746-81				
CLOSURE DATE:	March 21, 2003				
STREET ADDRESS:	E3981 W Hillpoint Rd				
CITY:	Hillpoint				
SOURCE PROPERTY GPS COORDINATES (meters in WTM91 projection):				X =	510394
				Y =	327854
CONTAMINATED MEDIA:		Groundwater	<input checked="" type="checkbox"/>	Soil	<input type="checkbox"/>
				Both	<input type="checkbox"/>
OFF-SOURCE GW CONTAMINATION >ES:			Yes	<input type="checkbox"/>	No <input checked="" type="checkbox"/>
• IF YES, STREET ADDRESS:					
• GPS COORDINATES (meters in WTM91 projection):		X =		Y =	
OFF-SOURCE SOIL CONTAMINATION >Generic or Site-Specific RCL (SSRCL):			Yes	<input type="checkbox"/>	No <input checked="" type="checkbox"/>
• IF YES, STREET ADDRESS 1:					
• GPS COORDINATES (meters in WTM91 projection):		X =		Y =	
CONTAMINATION IN RIGHT OF WAY:			Yes	<input type="checkbox"/>	No <input checked="" type="checkbox"/>
<u>DOCUMENTS NEEDED</u>					
Closure Letter, and any conditional closure letter issued					<input checked="" type="checkbox"/>
Copy of most recent deed, including legal description, for all affected properties					<input checked="" type="checkbox"/>
Certified survey map or relevant portion of the recorded plat map (if referenced in the legal description) for all affected properties					<input checked="" type="checkbox"/>
County Parcel ID number, if used for county, for all affected properties					<input checked="" type="checkbox"/>
Location Map which outlines all properties within contaminated site boundaries on USGS topographic map or plat map in sufficient detail to permit the parcels to be located easily (8.5x14" if paper copy). If groundwater standards are exceeded, the map must also include the location of all municipal and potable wells within 1200' of the site.					<input checked="" type="checkbox"/>
Detailed Site Map(s) for all affected properties , showing buildings, roads, property boundaries, contaminant sources, utility lines, monitoring wells and potable wells. (8.5x14", if paper copy) This map shall also show the location of all contaminated public streets, highway and railroad rights-of-way in relation to the source property and in relation to the boundaries of groundwater contamination exceeding ch. NR 140 ESs and soil contamination exceeding ch. NR 720 generic or SSRCLs.					<input checked="" type="checkbox"/>
Tables of Latest Groundwater Analytical Results (no shading or cross-hatching)					<input checked="" type="checkbox"/>
Tables of Latest Soil Analytical Results (no shading or cross-hatching)					<input type="checkbox"/>
Isoconcentration map(s), if required for site investigation (SI) (8.5x14" if paper copy). The isoconcentration map should have flow direction and extent of groundwater contamination defined. If not available, include the latest extent of contaminant plume map.					<input checked="" type="checkbox"/>
GW: Table of water level elevations, with sampling dates, and free product noted if present					<input checked="" type="checkbox"/>
GW: Latest groundwater flow direction/monitoring well location map (should be 2 maps if maximum variation in flow direction is greater than 20 degrees)					<input checked="" type="checkbox"/>
SOIL: Latest horizontal extent of contamination exceeding generic or SSRCLs, with one contour					<input type="checkbox"/>
Geologic cross-sections, if required for SI. (8.5x14' if paper copy)					<input checked="" type="checkbox"/>
RP certified statement that legal descriptions are complete and accurate					<input checked="" type="checkbox"/>
Copies of off-source notification letters (if applicable)					<input type="checkbox"/>
Letter informing ROW owner of residual contamination (if applicable) (public, highway or railroad ROW)					<input type="checkbox"/>
Copy of (soil or land use) deed restriction(s) or deed notice if any required as a condition of closure					<input type="checkbox"/>

Checklist of Documents for GIS Registry Packet

WI DNR, Bureau for Remediation and Redevelopment, PUB-RR-688

(Include with closure request – please assemble in this order. *This checklist applies to closure requests for sites with groundwater exceeding ch. NR 140 standards and/or soil contamination exceeding ch. NR 720 generic or site specific residual contaminant levels (RCLs).*)

- A ☒ One-time fee of \$250.00 for groundwater, and/or \$200 for soil, for each case closed, for maintenance of the registry.
- B ☒ Copies of the most recent deed including legal descriptions, for all properties within or partially within the contaminated site boundaries. (Note: If a property has been purchased with a land contract and the purchaser has not yet received a deed, a copy of the land contract which includes the legal description shall be submitted instead of the most recent deed. If the property has been inherited, written documentation of the property transfer should be submitted along with the most recent deed.)
- C ☒ A copy of the certified surveyed map or the relevant section of the recorded plat map for those properties where the legal description in the most recent deed refers to a certified survey map or a recorded plat map. (lots on subdivided or platted property (e.g. lot2 of xyz subdivision))
- C ☒ Parcel identification number for each property, if the county in which the property is located uses parcel identification numbers. 038-0472
- D ☒ Geographic position of all properties within or partially within the contaminated site boundaries. The coordinates need to be for a spot located at least 40 feet inside the property boundary. Refer to NR 716.15(2)(d)7, and (k). The coordinates must be in WTM91 projection. See the following WDNR website address for assistance: www.dnr.state.wi.us/org/at/et/geo/gwur/index.htm.
- D ☒ A location map which outlines all properties within the contaminated site boundaries on a U.S.G.S. topographic map or plat map in sufficient detail to permit the easy location of all parcels. If groundwater standards are exceeded, the map must also include the location of all municipal and potable wells within 1200 feet of the site. (If only one parcel, combine with next item.)
- ☐ A map of all contaminated properties within site boundaries, showing buildings, roads, property boundaries, contaminant sources, utility lines, monitoring wells and potable wells. This map shall also show the location of all contaminated public streets, and highway and railroad rights-of-way in relation to the source property and in relation to the boundaries of groundwater contamination exceeding ch. NR 140 enforcement standards, and/or in relation to the boundaries of soil contamination exceeding generic or site-specific residual contaminant levels as determined under s.. NR 720.09, 720.11 and 720.19.
- E ☒ A table of the most recent analytical results, with sample collection dates: from all monitoring wells, and any potable wells for which samples have been collected for groundwater, and/or showing results for all contaminants found in pre-remedial sampling and in the most recent soil sampling event, for soils (without shading/crosshatching).
- F ☒ An isoconcentration map, if required as part of the site investigation (SI), of the contaminated properties within the site boundaries. The map should include the areal extent of groundwater contamination exceeding PALs and ESs, groundwater flow directions based on the most recent data, and sample collection dates. **If an isoconcentration map was not required as part of the SI, substitute a map showing the horizontal extent of contamination, based on the most recent data.**
- G ☒ A table of the previous 4 water level elevation measurements from all monitoring wells, at a minimum, with the date measurements were made, is to be included. If present, free product is to be noted on the table. In addition, a groundwater flow direction map, representative of groundwater movement at the site. If the flow direction varies by more than 20° over the history of the site, 2 groundwater flow maps showing the maximum variation in flow direction are to be submitted
- NA ☐ For sites closing with residual soil contamination, include a map showing the location of all soil samples and a single contour showing the horizontal extent of each area of contiguous residual soil contamination that exceeds generic or site specific residual contaminant levels.
- H ☒ A geologic cross section, if required as part of the SI, showing vertical extent and location of residual soil contamination exceeding generic or site specific RCLs and residual groundwater contamination, source extent and location; isoconcentrations for all groundwater contaminants that exceed PALs that remain when closure is requested; water table and piezometric elevations, and the location and elevation of geologic units, bedrock, and confining units, if any.
- I ☒ A statement signed by the responsible party, which states that he or she believes that the legal descriptions attached to the statement are complete and accurate. (The point here is that the legal descriptions are describing the correct (i.e. contaminated) properties.)
- NA ☐ A copy of the letters sent by the RP to all owners of properties with groundwater exceeding ESs (including the current source-property owner, if the RP is not the current source-property owner.) (Off source properties are listed separately with a link to the source property.)
- NA ☐ A copy of all written notifications provided (to City/village/municipality/state agency or other responsible for maintenance) of a public street or highway or railroad right-of-way, within or partially within the boundaries of the contaminated site, for contamination exceeding groundwater ESs and/or soil exceeding generic or site specific RCLs.



March 21, 2003

Paul Meyer
Korth Leasing, Inc.
E3981 W Hillpoint Rd.
PO Box 39
Hillpoint, WI 53937

RE: **Final Closure**

Commerce # 53937-9746-81 **WDNR BRRTS # 03-57-104716**
Korth Leasing, Inc, E3981 W Hillpoint Rd., Hillpoint

Dear Mr. Meyer:

The Wisconsin Department of Commerce (Commerce) has received all items required for closure of the site referenced above. This site is now listed as "closed" on the Commerce database and will be included on the Wisconsin Department of Natural Resources (WDNR) Geographic Information System (GIS) Registry of Closed Remediation Sites to address residual contamination.

It is in your best interest to keep all documentation related to the environmental activities at your site. If residual contamination is encountered in the future, appropriate measures must be implemented to assure that it is managed following all applicable regulations. If future site conditions indicate that any remaining contamination poses a threat, and subsequent information indicates a need to reopen this case, any original claim under the PECFA fund would also reopen and you may apply for assistance to the extent of remaining eligibility.

Thank you for your efforts to protect Wisconsin's environment. If you have any questions, please contact me in writing at the letterhead address or by telephone at (608) 261-5404.

Sincerely,

A handwritten signature in black ink, appearing to read 'G. Larson', written over a horizontal line.

Gena M. Larson
Hydrogeologist
Site Review Section

cc: Pete Chase, RMT, Inc.
Case File

DOCUMENT NO.

646498STATE BAR OF WISCONSIN FORM 3-1982
QUIT CLAIM DEED

REEL 726 IMAGE 772

Paul H. Meyerquit-claims to D & B Rentals, LLC, a Wisconsin limited liability companythe following described real estate in Sauk County,
State of Wisconsin:

The Northwest Quarter of the Northeast Quarter (NW¼ NE¼) of Section Twenty-Two (22), Township Eleven (11) North of Range Three (3) East, EXCEPT Lot One (1), Certified Survey No. 375 as recorded in Volume 2 of Certified Surveys, on page 375 in the Office of the Register of Deeds for Sauk County, Wisconsin.

SUBJECT to easements of record.

REGISTRAR'S OFFICE
SAUK COUNTY WI
RECEIVED FOR RECORD

AT 3:30 O'CLOCK P.M.

ON Nov 27 1996Mary Kligenmeyer
REGISTRAR

RETURN TO Richard C. Cleaver, Esq.
Michael, Burt & Friedrich
P.O. Box 1806
Madison, WI 53701-1806

Tax Parcel No: 098-0472

Exempt 77.25 (153)

This is not homestead property.

Dated this 29th day of January, 1996.

(SEAL)

Paul H. Meyer

(SEAL)

* Paul H. Meyer

(SEAL)

(SEAL)

AUTHENTICATION

Signature(s)

authenticated this _____ day of _____, 19____

TITLE: MEMBER STATE BAR OF WISCONSIN

(If not, _____
authorized by § 706.06, Wis. Stats.)

THIS INSTRUMENT WAS DRAFTED BY

Troy A. Hilliard, Esq.One S. Pinckney St., #700, Madison, WI 53701-1806

(Signatures may be authenticated or acknowledged. Both are not necessary.)

ACKNOWLEDGMENT

STATE OF WISCONSIN

Sauk County.

ss.

Personally came before me this 20th day of
November, 1996, the above named
Paul H. Meyer

to me known to be the person _____ who executed the foregoing instrument and acknowledge the same.

* Cindy S. Breasman
Notary Public Sauk County, Wis.

My Commission is permanent. (If not, state expiration date: 5/2 1997.)

QUIT CLAIM DEED


STATE BAR OF WISCONSIN
FORM No. 3-1982

COPY MAILED to RMT 51302

Exhibit B

CERTIFIED SURVEY MAP NO. 325

LOCATED IN THE NW 1/4 - NE 1/4 OF SECTION 22,
T 11 N, R 3 E, TOWN OF WASHINGTON.

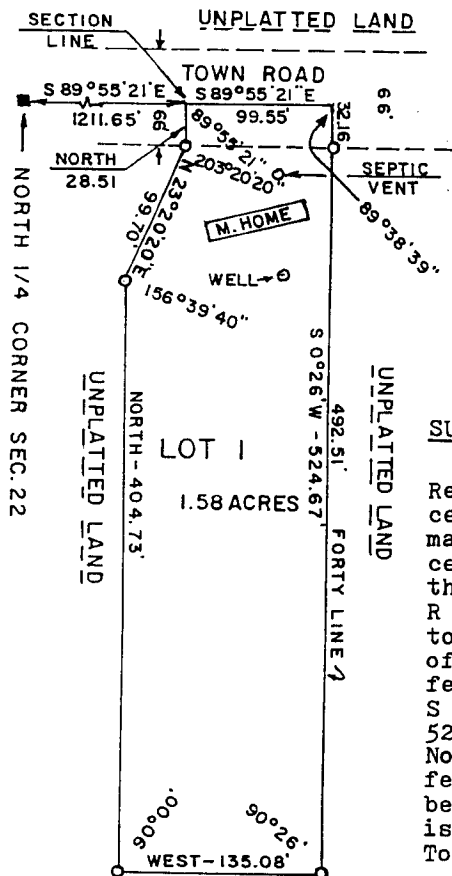

LEGEND

○ - 3/4" X 24" IRON ROD, WEIGHT 1.50 LB. / FT.
BEARINGS REFERENCED TO THE EAST LINE OF
THE NE 1/4 OF SECTION 22, ASSUMED TO BEAR
N 0° 22' 18" E.

SCALE IN FEET



SURVEYOR'S CERTIFICATE

I, Herman Holzmilller,
Registered Land Surveyor, hereby
certify: That I have surveyed and
mapped the lands shown on this
certified survey map and located in
the NW 1/4 - NE 1/4 of Section 22, T 11 N,
R 3 E, Town of Washington, Sauk County Wisconsin,
to-wit: Commencing at the north one quarter corner
of said section 22; thence S 89° 55' 21" E, 1211.65
feet to the point of beginning; thence continuing
S 89° 55' 21" E, 99.55 feet; thence S 0° 26' W,
524.67 feet; thence West 135.08 feet; thence
North 404.73 feet; thence N 23° 20' 20" E, 99.70
feet; thence North 28.51 feet to the point of
beginning. Said parcel contains 1.58 acres and
is subject to the right Of way of the existing
Town Road.

That I have made such survey and certified
survey map by the direction of Bernard Dee,
LaValle Wisconsin, owner of said land.

That I have fully complied with the provisions of Chapter 236.34,
Wisconsin Statutes and the regulations of the Town of Washington and
Sauk County in Surveying and Mapping the same. That there is an existing
septic system and adequate space for a back up system.

Herman Holzmilller May 11, 1976
Herman Holzmilller, Registered Land Surveyor S-776
Certified Soil Tester No. 55-67

SAUK COUNTY PLANNING AGENCY RESOLUTION

Resolved, that this certified survey map in the Town of Washington
be and is hereby approved in compliance with Chapter 236, Wisconsin
Statutes and Sauk County Planning Agency subdivision regulations.

I hereby certify that the foregoing is a true and correct copy of a
resolution adopted by Sauk County Planning Agency and made effective
this 24th day of May, 1976.


407616
REGISTER'S OFFICE
SAUK COUNTY, WIS.
RECEIVED FOR RECORD

Melvin Albers 5/24/76
Melvin Albers, Administrator

MAY 26 1976


AT 8:50 O'CLOCK, A.M., RECORDED IN
VOL. 3 OF SAUK COUNTY RECORDS PAGE 325
Robert J. Schell REGISTER

1st ... 2nd Exhibit C

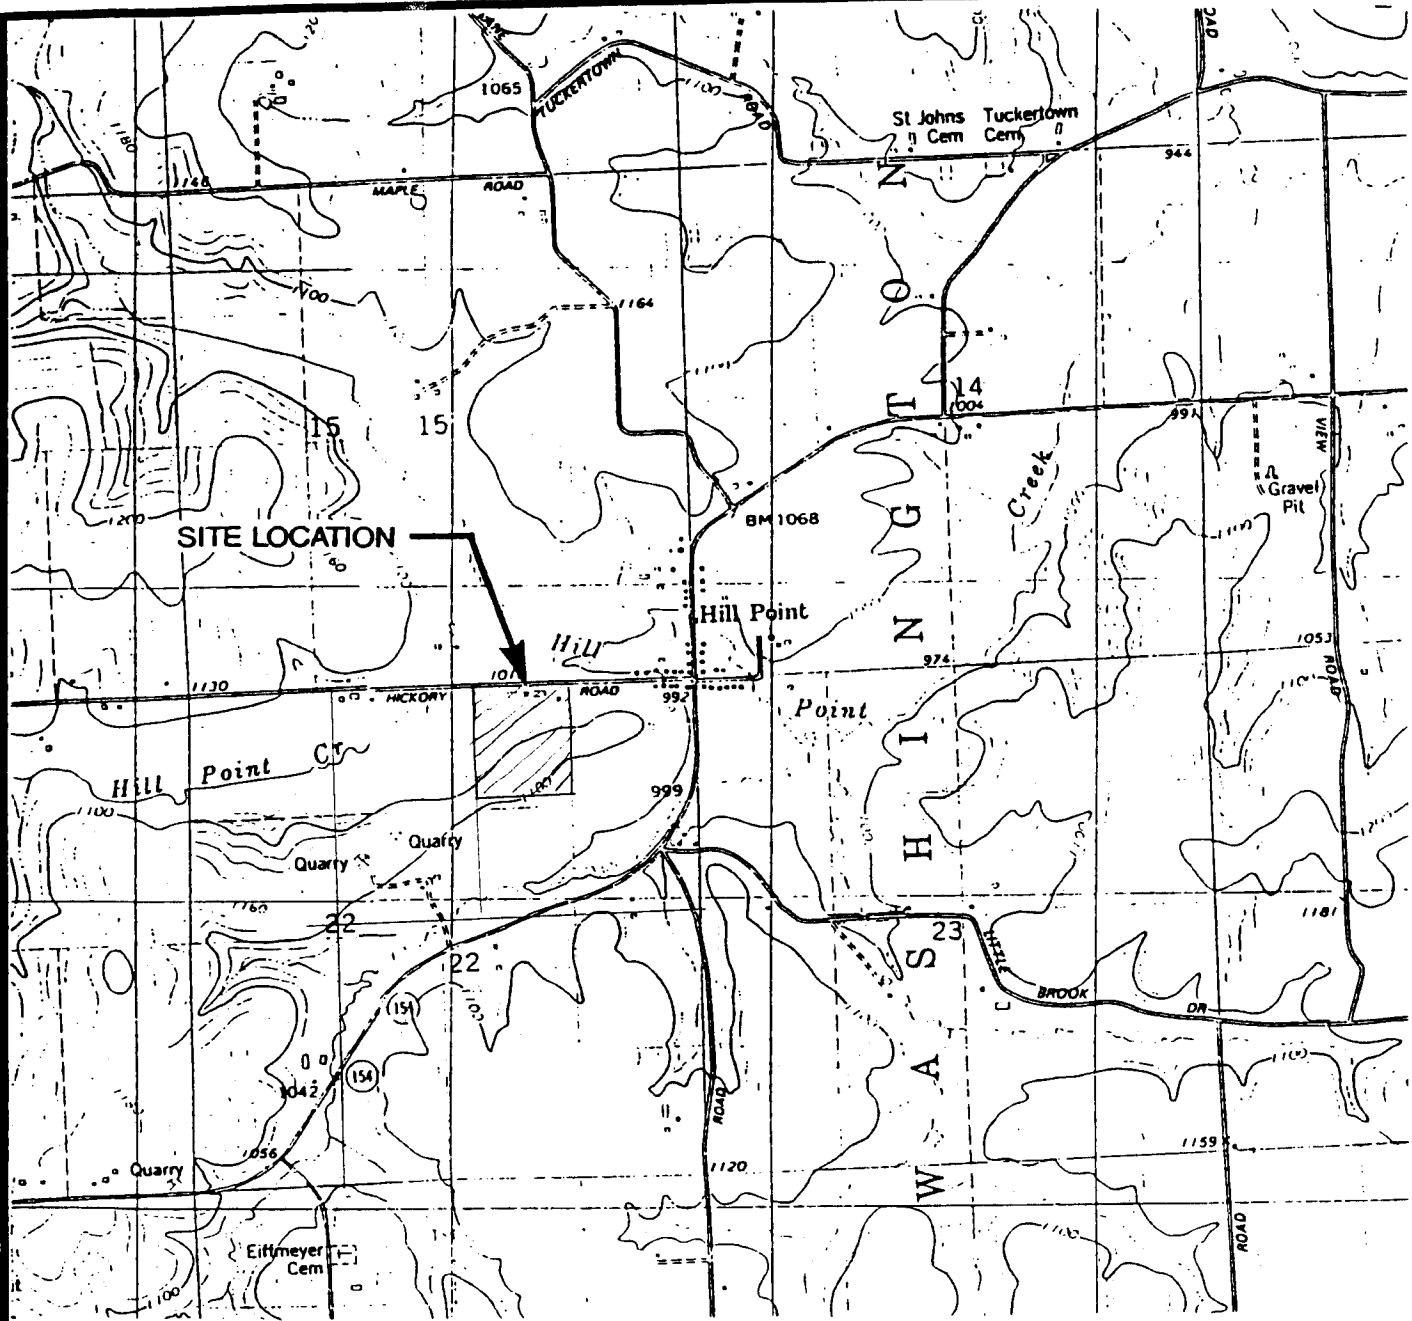

STATE LOCATION

WTM 91: POSITION: 510394, 327854

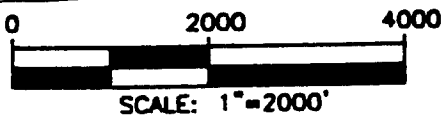

SITE LOCATION MAP
KORTH LEASING, INC.
HILL POINT, WISCONSIN

SOURCE: BASE MAP FROM LIME RIDGE, WISCONSIN, &
 LOGANVILLE, WISCONSIN 7.5 MIN. USGS QUADRANGLE.



DWN. BY:	dslewert
APPROVED BY:	<i>[Signature]</i>
DATE:	JANUARY 1998
PROJ. #	4310.02
FILE #	43100204.dwg

Plot D:
 10:25:1718 AM
 No xref's Attached.
 Attached Xref's:
 4. DWG
 dslewert
 1"=1'
 Operator Name:
 Scale:

Table 2
Summary of Groundwater Chemical Analysis Results (PVOCs)
Korth Leasing
Hillpoint, Wisconsin

SAMPLE I.D.	BENZENE	TOLUENE	ETHYLBENZENE	XYLENES, TOTAL	MTBE	1,3,5-TMB	1,2,4-TMB
MW-1 (5/15/97)	[0.86]	[1.0]	<0.066	<0.38	<0.43	<0.18	<0.15
(9/5/97)	<0.11	<0.11	<0.12	<0.36	<0.24	<0.12	<0.32
(6/22/99)	<0.32	<0.35	<0.34	<1	<0.31	<0.64	<0.35
(9/15/99)	<0.25	<0.38	<0.32	<1.04	<0.21	<0.36	<0.34
(12/29/99)	<0.25	<0.38	<0.32	<1.04	<0.21	<0.36	<0.34
(3/9/00)	<0.32	<0.35	<0.34	<0.98	<0.31	<0.64	<0.35
(9/21/00)	<0.39	<0.4	<0.4	<1.4	<0.47	<0.63	<0.4
(3/14/01)	<0.39	2.1	<0.4	<1.4	<0.47	<0.63	[0.57]
(10/26/01)	<0.21	<0.41	<0.22	<0.69	<0.46	<0.34	<0.26
MW-2 (5/15/97)	41	130	75	170	<0.43	63	180
(9/5/97)	23	32	34	18	<1.2	18	47
(6/22/99)	41	21	76	26	1.5	[2.1]	83
(9/15/99)	25	14	49	17	0.9	1.2	50
(12/29/99)	15	3.4	29	43	[0.49]	<0.36	21
(3/9/00)	25	23	48	21.3	[0.67]	[0.84]	51
(9/21/00)	35	25	62	41	0.47	9.1	66
(3/14/01)	44	58	88	[52]	<9.4	<13	110
(10/26/01)	15	21	47	48	<0.46	12	60
MW-3 (5/15/97)	<0.15	[0.75]	4.0	[1.0]	<0.43	3.0	7.0
(9/5/97)	<0.11	<0.11	<0.12	<0.36	<0.24	<0.12	<0.12
(6/22/99)	<0.32	<0.35	<0.34	<1	<0.31	<0.64	<0.35
(9/15/99)	<0.25	<0.38	<0.32	<1.04	<0.21	<0.36	<0.34
(12/29/99)	<0.25	<0.38	<0.32	<1.04	<0.21	<0.36	<0.34
(3/9/00)	<0.32	<0.35	<0.34	<0.98	<0.31	<0.64	<0.35
(9/21/00)	<0.39	<0.37	<0.4	<1.4	<0.47	<0.63	<0.4
(3/14/01)	<0.39	<0.37	[1.3]	<1.4	<0.47	<0.63	[1.1]
(10/26/01)	<0.21	<0.41	<0.22	<0.69	<0.46	<0.34	<0.26
MW-4 (5/15/97)	<0.15	<0.13	<0.066	<0.38	2.0	<0.18	[0.60]
(9/5/97)	<0.11	<0.11	<0.12	<0.36	2.2	<0.12	<0.12
(6/22/99)	<0.32	<0.35	<0.34	<1	1.1	<0.64	<0.35
(9/15/99)	<0.25	<0.38	<0.32	<1.04	1.4	<0.36	<0.34
(12/29/99)	<0.25	<0.38	<0.32	<1.04	1.4	<0.36	<0.34
(3/9/00)	<0.32	<0.35	<0.34	<0.98	<0.31	<0.64	<0.35
(9/21/00)	<0.39	<0.37	<0.4	<1.4	[0.71]	<0.63	<0.4
(3/14/01)	<0.39	<0.37	<0.4	<1.4	<0.47	<0.63	<0.4
(10/26/01)	<0.21	<0.41	<0.22	<0.69	<0.46	<0.24	<0.26
NR 140 ES	5	1,000	700	10,000	60	4800	
NR 140 PAL	0.5	200	140	1,000	12	960	

Table 2 (Continued)
Summary of Groundwater Chemical Analysis Results (PVOCs)
Korth Leasing
Hillpoint, Wisconsin

SAMPLE I.D.	BENZENE	TOLUENE	ETHYLBENZENE	XYLENES TOTAL	MTBE	1,3,5-TMB	1,2,4-TMB
MW-5 (5/15/97)	<0.15	<0.13	<0.066	<0.38	<0.43	<0.18	<0.15
(9/5/97)	<0.11	<0.11	<0.12	<0.36	<0.24	<0.12	<0.12
(6/22/99)	<0.32	<0.35	<0.34	<1	1.7	<0.64	<0.35
(9/15/99)	<0.25	<0.38	<0.32	<1.04	0.44	<0.36	<0.34
(12/29/99)	<0.25	<0.38	<0.32	<1.04	0.44	<0.36	<0.34
(3/9/00)	<0.32	<0.35	<0.34	<0.98	<0.31	<0.64	<0.35
(9/21/00)	<0.39	<0.37	<0.4	<1.4	<0.47	<0.63	<0.4
(3/14/01)	<0.39	<0.37	<0.4	<1.4	<0.47	<0.63	<0.4
(10/26/01)	<0.21	<0.41	<0.22	<0.69	<0.46	<0.34	<0.26
MW-5A (9/5/97)	<0.11	<0.11	<0.12	<0.36	<0.24	<0.12	<0.12
(6/22/99)	<0.32	<0.35	<0.34	<1	<0.31	<0.64	<0.35
(9/15/99)	<0.25	<0.38	<0.32	<1.04	<0.21	<0.36	<0.34
(12/29/99)	<0.25	<0.38	<0.32	<1.04	<0.21	<0.36	<0.34
(3/9/00)	<0.32	<0.35	<0.34	<0.98	<0.31	<0.64	<0.35
(9/21/00)	<0.39	<0.4	<0.4	<1.4	<0.47	<0.63	<0.4
(10/26/01)	<0.21	<0.41	<0.22	<0.69	<0.46	<0.34	<0.26
MW-6 (3/16/98)	420	230	67	290	200	29	100
(6/22/99)	6,400	4,500	1,200	4,800	1,500	300	1,000
(9/15/99)	6,200	3,400	1,300	4,100	1,000	340	1,100
(12/29/99)	130	[20]	[17]	[55]	140	[8]	23
(3/9/00)	3,200	2,000	850	2,740	700	200	590
(9/21/00)	6,300	3,900	1,300	4,000	580	390	1,100
(3/14/01)	4,700	3,100	860	2,700	610	220	580
(10/26/01)	3,300	3,200	1,100	3,100	150	320	920
Facility Well (6/24/97)	<0.36	<0.25	<0.26	<0.50	<0.24	<0.2	<0.3
NR 140 ES	5	1,000	700	10,000	60	480	960
NR 140 PAL	0.5	200	140	1,000	12	960	960

Notes:

All concentrations are in µg/L.

MTBE = methyl-tert-butyl-ether.

1,3,5-TMB = 1,3,5-trimethylbenzene.

1,2,4-TMB = 1,2,4-trimethylbenzene.

ES = NR 140 Enforcement Standard.

PAL = NR 140 Preventive Action Limit.

[] = compound detected above the Limit of Detection, but below the Limit of Quantitation.

Boldface = concentration exceeding NR 140 groundwater standard.

(1) NR 140 standards are for total trimethylbenzenes (1,2,4-TMB + 1,3,5-TMB).


PLOT DATA
 Drawing Name: J:\04310\05\43100501.dwg
 Operator Name: wellonsk
 Scale: 1"=20'
 Day Size: 40637 Bytes
 Plot Date: Monday, December 17, 2001
 Plot Time: 1:45:25 PM
 Attached Xref's: No xref's attached.
 Attached Image's: No images attached.

LEGEND

- MW-EA PEZOMETER LOCATION
- MW-5 MONITORING WELL LOCATION
- GP-3 GEOPROBE BORING LOCATION
- (95.82) GROUNDWATER ELEVATION (REFERENCED TO LOCAL DATUM)
- 96.70 GROUNDWATER CONTOUR (INTERVAL=0.2 FT.)
- GROUNDWATER FLOW DIRECTION
- BUILDING
- EU — UNDERGROUND ELECTRIC SERVICE

WEST HILLPORT ROAD

ELECTRICAL SERVICE BOX

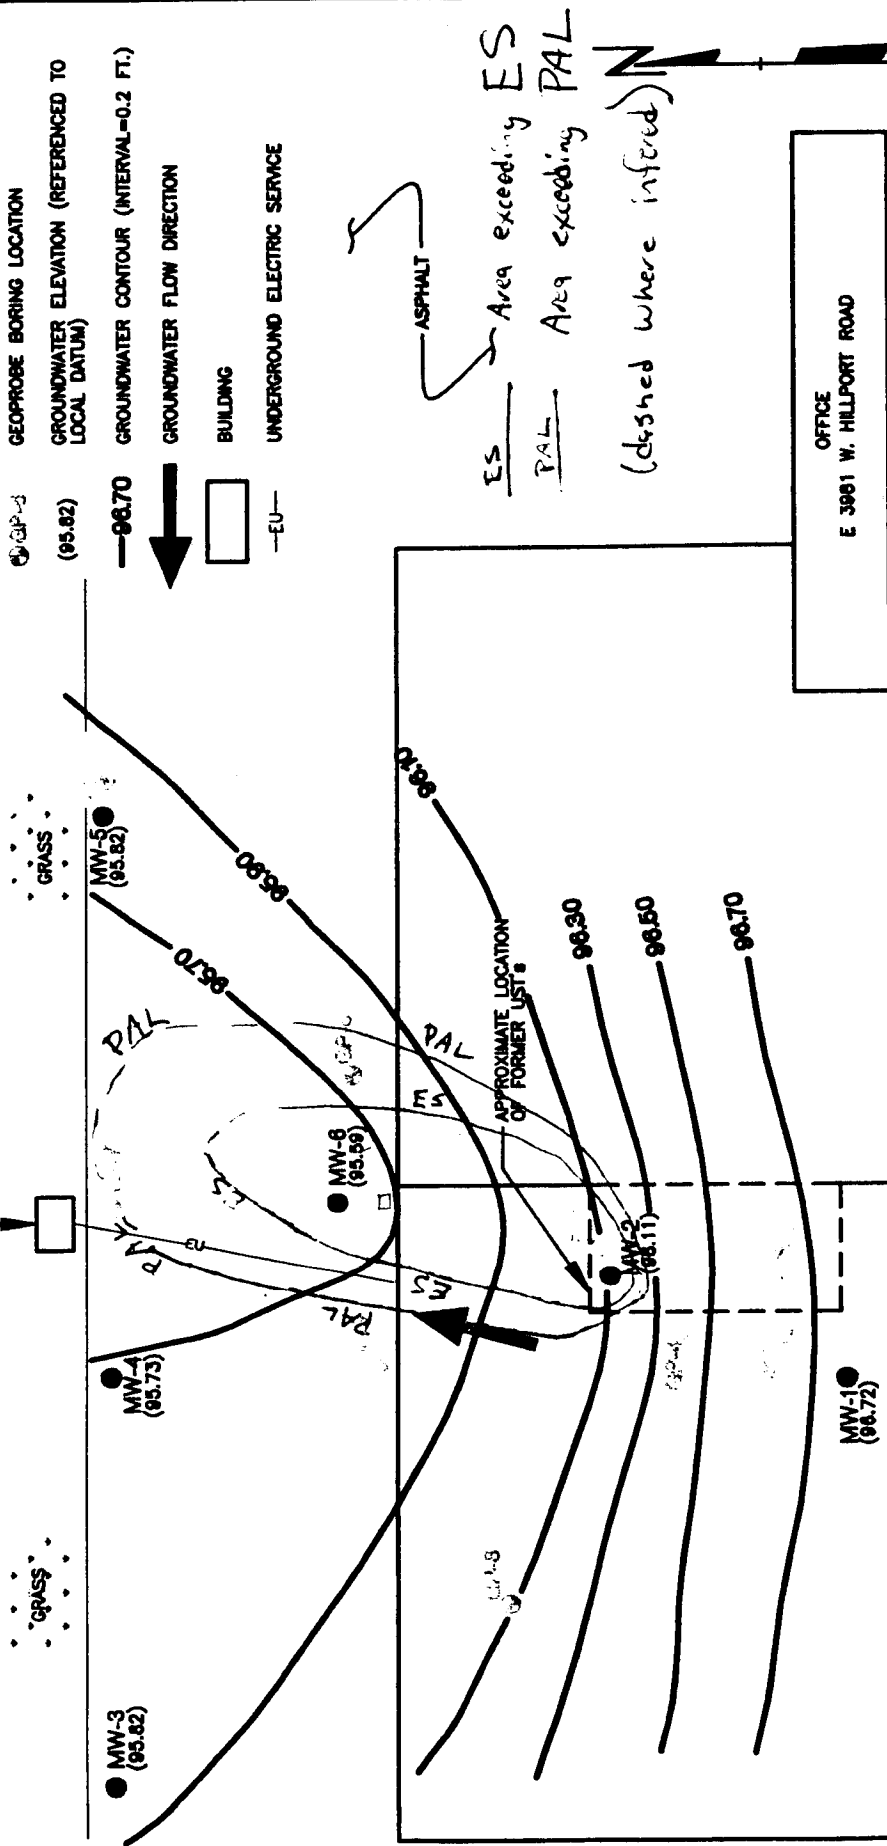

0 20 40
 SCALE: 1"=20'

DRAWN BY:	WELLONSK
APPROVED BY:	
PROJECT NO.	04310.05
FILE NO.	43100501.DWG
DATE:	DECEMBER 2001

KORTH LEASING INC.
 HILL POINT, WISCONSIN

WATER TABLE MAP
 OCTOBER 26, 2001

RMT.
 INC.

Exhibit F FIGURE 4

**Summary of Groundwater Elevations
Korth Leasing
Hillpoint, Wisconsin**

Well Number	Date Measured	Ref. Elevation (local datum)	Depth to water (feet)	Groundwater Elevation
MW-1	3/9/2000	100.16	3.89	96.27
	9/21/2000		4.07	96.09
	3/14/2001		3.70	96.46
	10/26/2001		3.44	96.72
MW-2	3/9/2000	100.13	4.29	95.84
	9/21/2000		4.09	96.04
	3/14/2001		4.27	95.86
	10/26/2001		4.02	96.11
MW-3	3/9/2000	99.32	3.53	95.79
	9/21/2000		3.58	95.74
	3/14/2001		3.68	95.64
	10/26/2001		3.50	95.82
MW-4	3/9/2000	99.40	3.80	95.60
	9/21/2000		3.79	95.61
	3/14/2001		4.02	95.38
	10/26/2001		3.67	95.73
MW-5	3/9/2000	99.28	3.59	95.69
	9/21/2000		3.60	95.68
	3/14/2001		3.28F	96.00
	10/26/2001		3.46	95.82
MW-5P	3/9/2000	99.24	20.54	78.70*
	9/21/2000		20.08	79.16*
	3/14/2001		19.18	80.06*
	10/26/2001		19.11	80.13*
MW-6	3/9/2000	99.71	3.41	96.30
	9/21/2000		3.85	95.86
	3/14/2001		4.25	95.46
	10/26/2001		4.12	95.59

* = Potentiometric surface elevation

F= Well frozen

Exhibit G 1/2


PLOT DATA
 Drawing Name: J:\04310\05\43100501.dwg
 Operator Name: wellonsk
 Scale: 1"=20'
 Dwg Size: 40637 Bytes
 Plot Date: Monday, December 17, 2001
 Plot Time: 1:46:25 PM
 Attached Xref's: No xref's attached.
 Attached Image's: No Images attached

LEGEND

- MW-5A PIEZOMETER LOCATION
- MW-5 MONITORING WELL LOCATION
- GEOPROBE BORING LOCATION
- (95.82) GROUNDWATER ELEVATION (REFERENCED TO LOCAL DATUM)
- 96.70 GROUNDWATER CONTOUR (INTERVAL=0.2 FT.)
- GROUNDWATER FLOW DIRECTION
- BUILDING
- EU— UNDERGROUND ELECTRIC SERVICE

WEST HILLPORT ROAD


ELECTRICAL SERVICE BOX

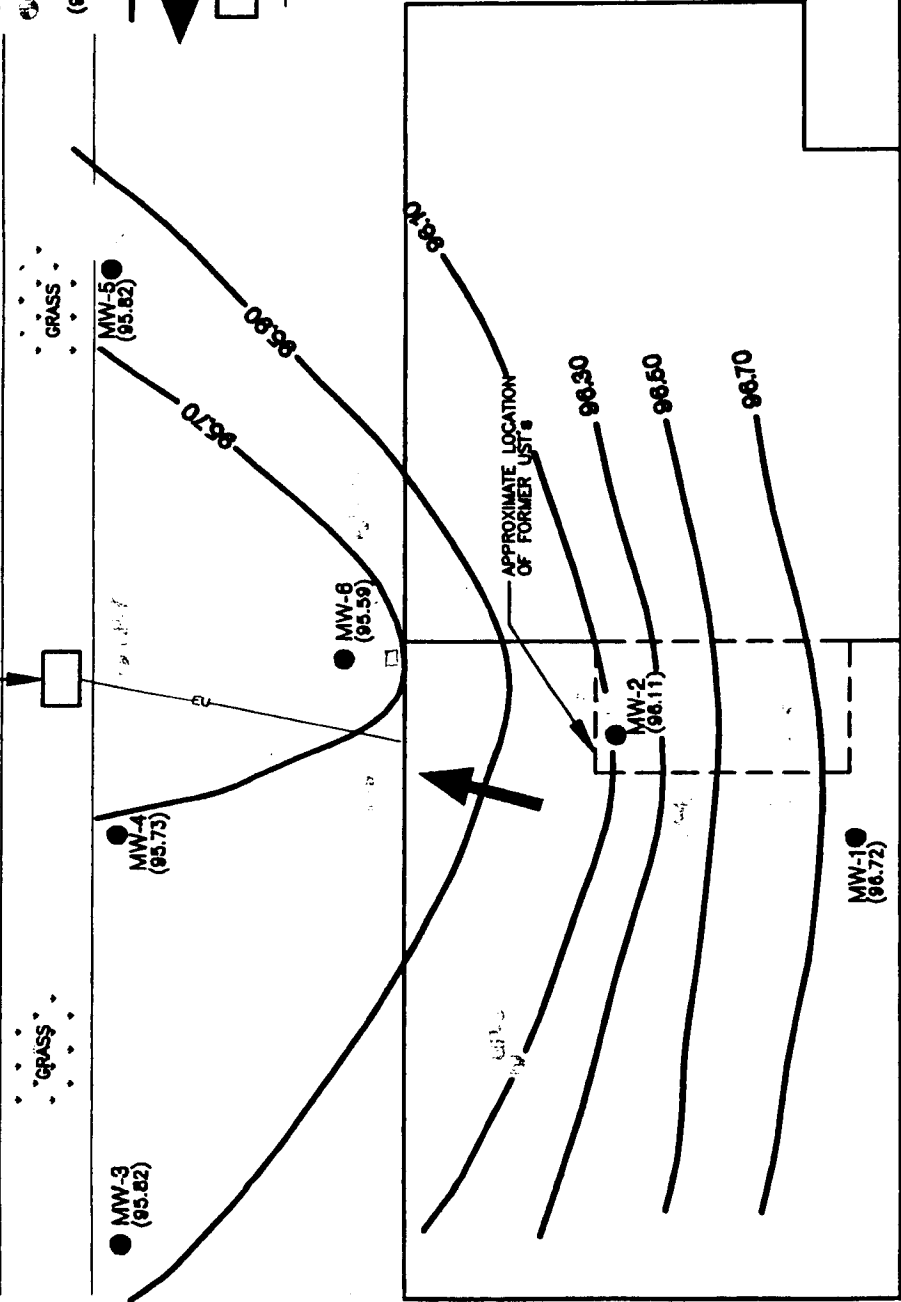

KORTH LEASING INC. HILL POINT, WISCONSIN	DRAWN BY:	WELLONSK
	APPROVED BY:	
	PROJECT NO.	04310.05
	FILE NO.	43100501.DWG
WATER TABLE MAP OCTOBER 28, 2001		DATE: DECEMBER 2001



Exhibit G 2/2 **FIGURE 4**

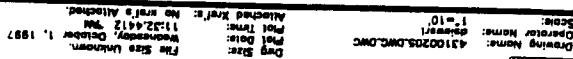

DATE: JANUARY 1998
APPROVED BY: *[Signature]*
FILE # 43100205.dwg

FIGURE 3

Exhib. H

Certification Statement

I, Paul Meyer, certify that the attached legal description of my property at E3981 West Hillpoint Road, in Hillpoint, Wisconsin, is complete and accurate to the best of my knowledge.

A handwritten signature in cursive script, appearing to read "Paul Meyer", is written over a solid horizontal line.

Paul Meyer
Korth Leasing, Inc.

I